


**PROPOSED
GRAND AVE.
UNDERPASS**

**PROPOSED
PEDESTRIAN
OVERPASS**

LEGEND

| | | | |
|---|---|---|-------------------------|
|  PROPOSED ROADWAY PAVEMENT |  PROPOSED SIDEWALK |  PROPOSED RETAINING WALL | X DISPLACEMENT |
|  PROPOSED STRUCTURE |  PROPOSED PARKWAY |  PROPOSED CURB & GUTTER | A ACCESS IMPACT |
|  PROPOSED CONCRETE MEDIAN |  TRAFFIC FLOW |  EXISTING ROW | R ROADWAY IMPACT |
| | |  PROPOSED ROW | |

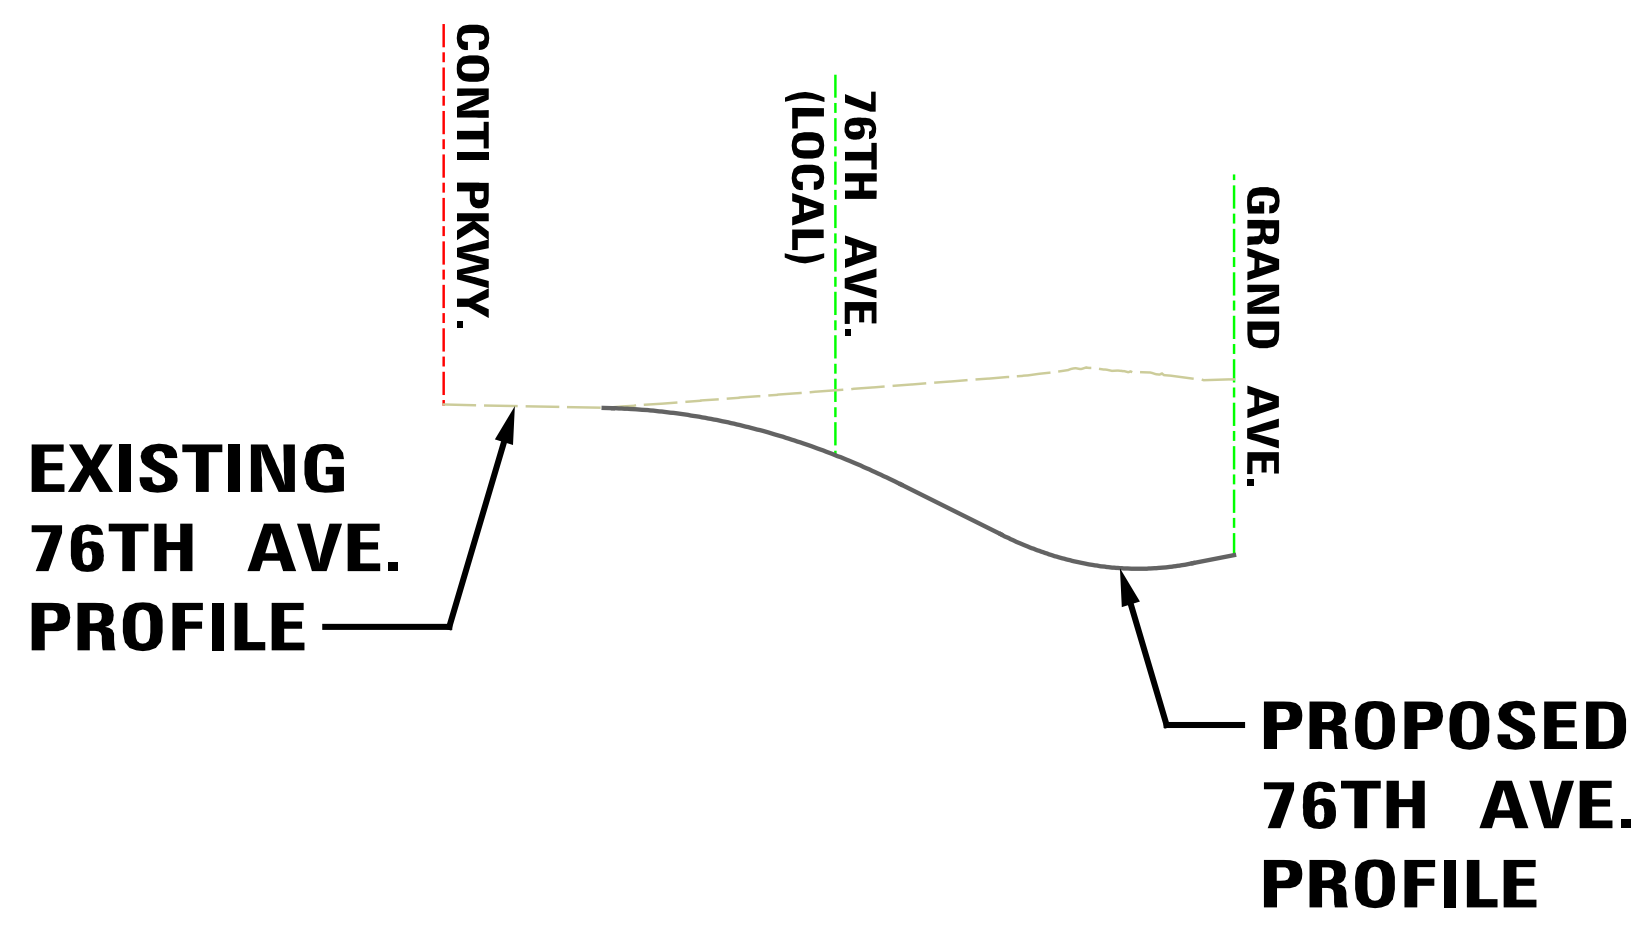

NOTE:
VEHICLES NOT TO SCALE.
FOR ILLUSTRATION ONLY.