

		RAILROAD IMPROVEM CONTINUE EIRE STRE	WEST OF	
		METRA/CP METRA/CP		A Constant of the second of th
				THE REPRISE RENT-A-CAR 7805 GRAND AVE.
	D PROPOSED ROADWAY P PROPOSED STRUCTURE PROPOSED CONCRETE N		PROPOSED SIDEWAL PROPOSED SHARED- PROPOSED PARKWA	USE PATH
				EXISTIN
-1.	.00%			
	Illinois Depart of Transporta	tment	G	RAND AVENUE GF

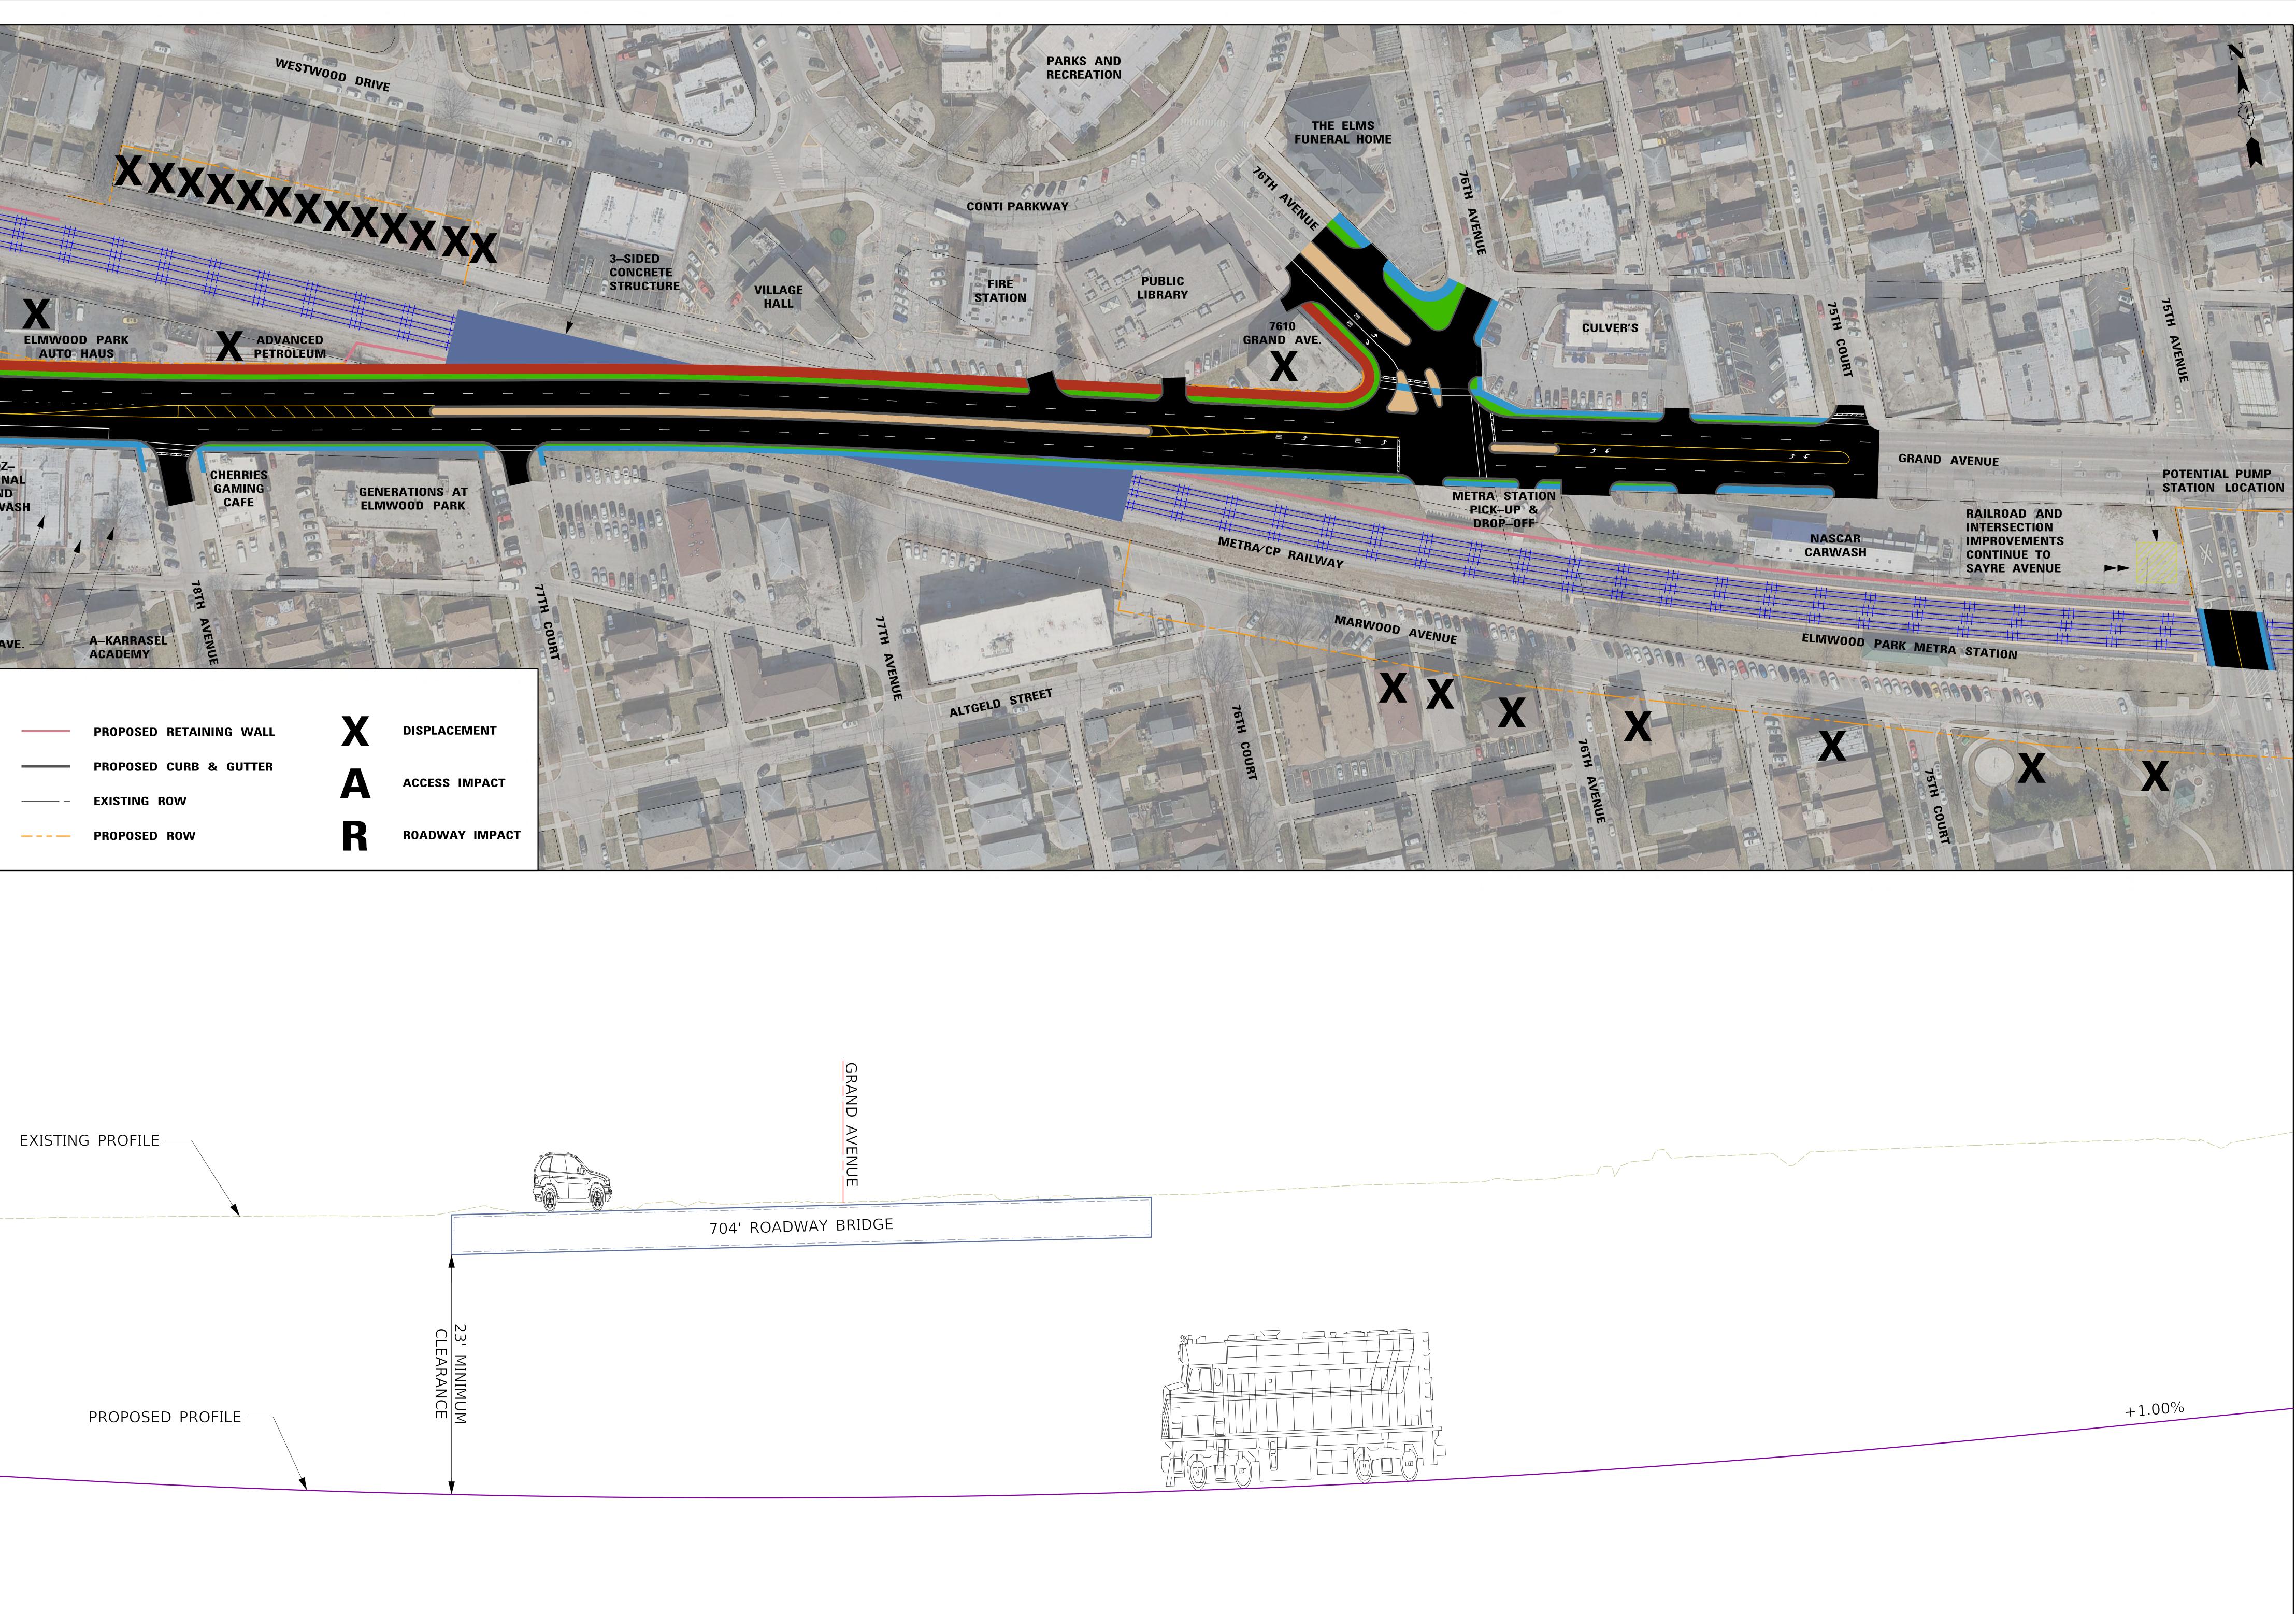

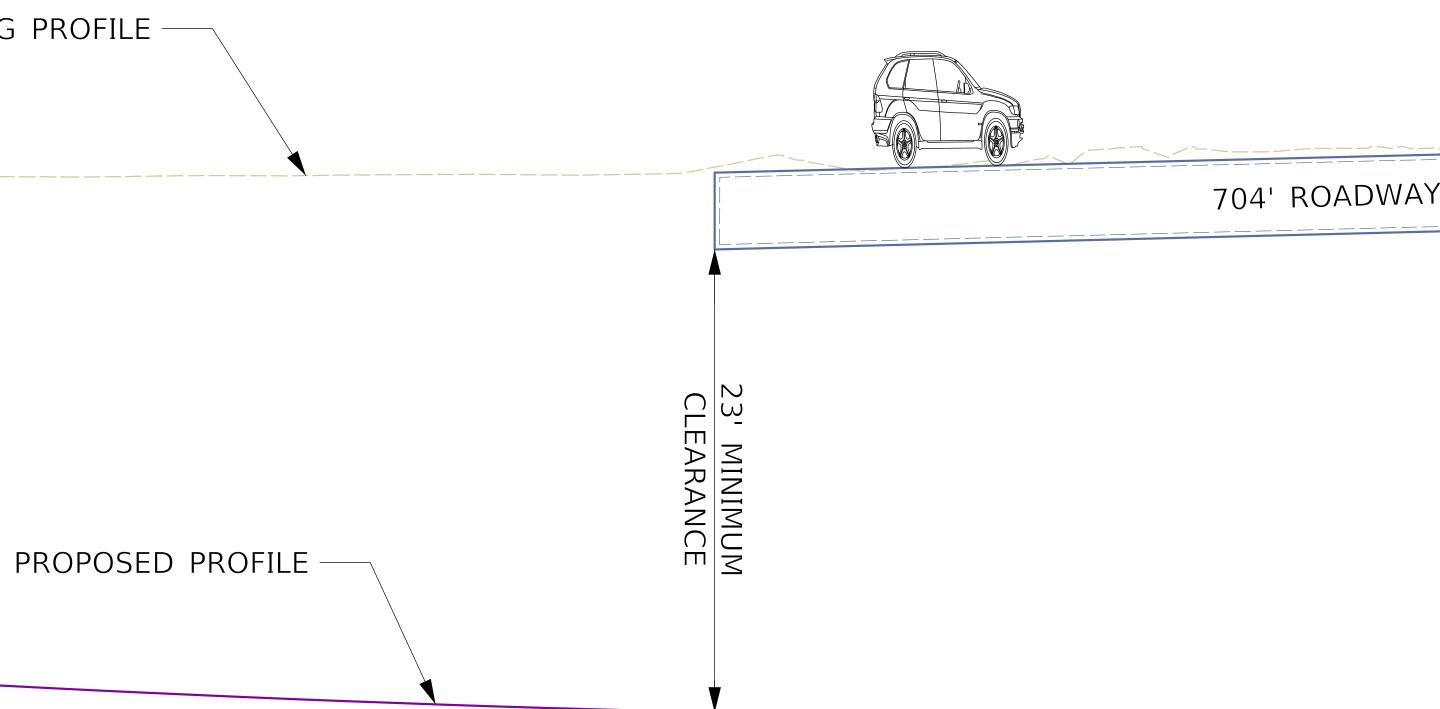






	ALTERNA
RADE SEPARATION	RAILROAD UNDER
	PLAN AND



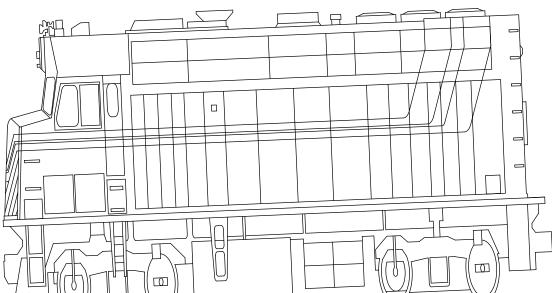

VATIVE 5 **GRAND AVENUE** D PROFILE

FOR INFORMATION ONLY

NOTE: VEHICLES NOT TO SCALE. FOR ILLUSTRATION ONLY.

MAY 2022

HORIZONTAL SCALE IN FEET

VERTICAL SCALE IN FEET